

OFFICE:
WESTFIELD, MA

DOB NO.
115-081169

2.) CONCRETE FLOOR NOTES:

- 3.) CONCRETE FOUNDATION NOTES:

- 4.) NOTCH WALL DOUBLE THE THICKNESS OF THE INTERIOR FLOOR PLUS THE HEIGHT OF THE WALL ABOVE THE FLOOR (IF APPLICABLE).



FOUNDATION SECTION B

FOUNDATION SECTION C




SCALE: 1/2" = 1'-0"



CT
ALLIED DESIGN ARCHITECTURAL & ENGINEERING GROUP, P.C.
100 S. PERSHING P.O. BOX 110 MORTON, IL 61550 A & E LICENSE # AEX-0000082
PHONE NUMBER: 309-263-4105

DRAWN BY:	POLHEMUS
DATE:	8/22/2018
CHECKED BY:	J.WALLS
DATE:	9/14/2018
REVISED DATE:	----
REVISED DATE:	----
REVISED DATE:	----
REVISED DATE:	----

SCALE: AS NOTED
SHEET NO.
SF1 OF SF2

 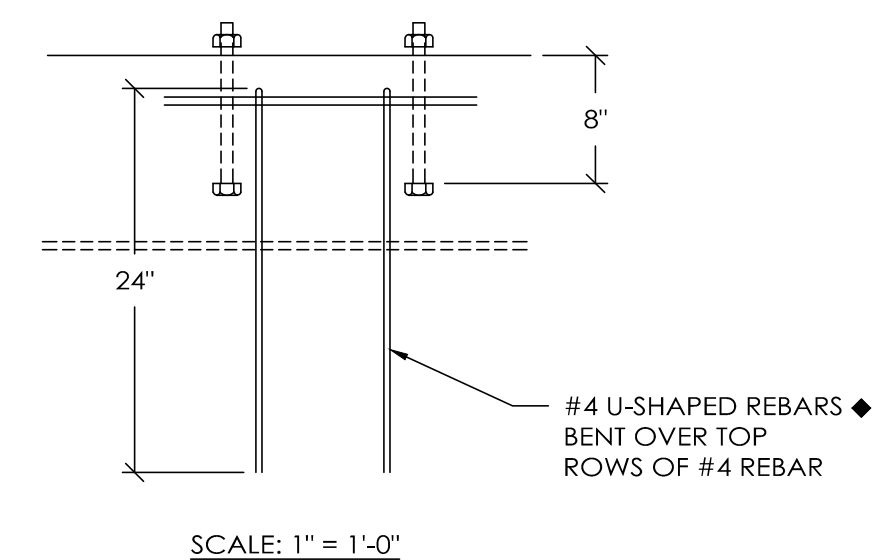 

SUPPLEMENTAL REINFORCEMENT DETAIL #1
SEE SECTION DETAILS FOR TYPICAL WALL REINFORCEMENT REBAR LOCATIONS (NOT SHOWN)