
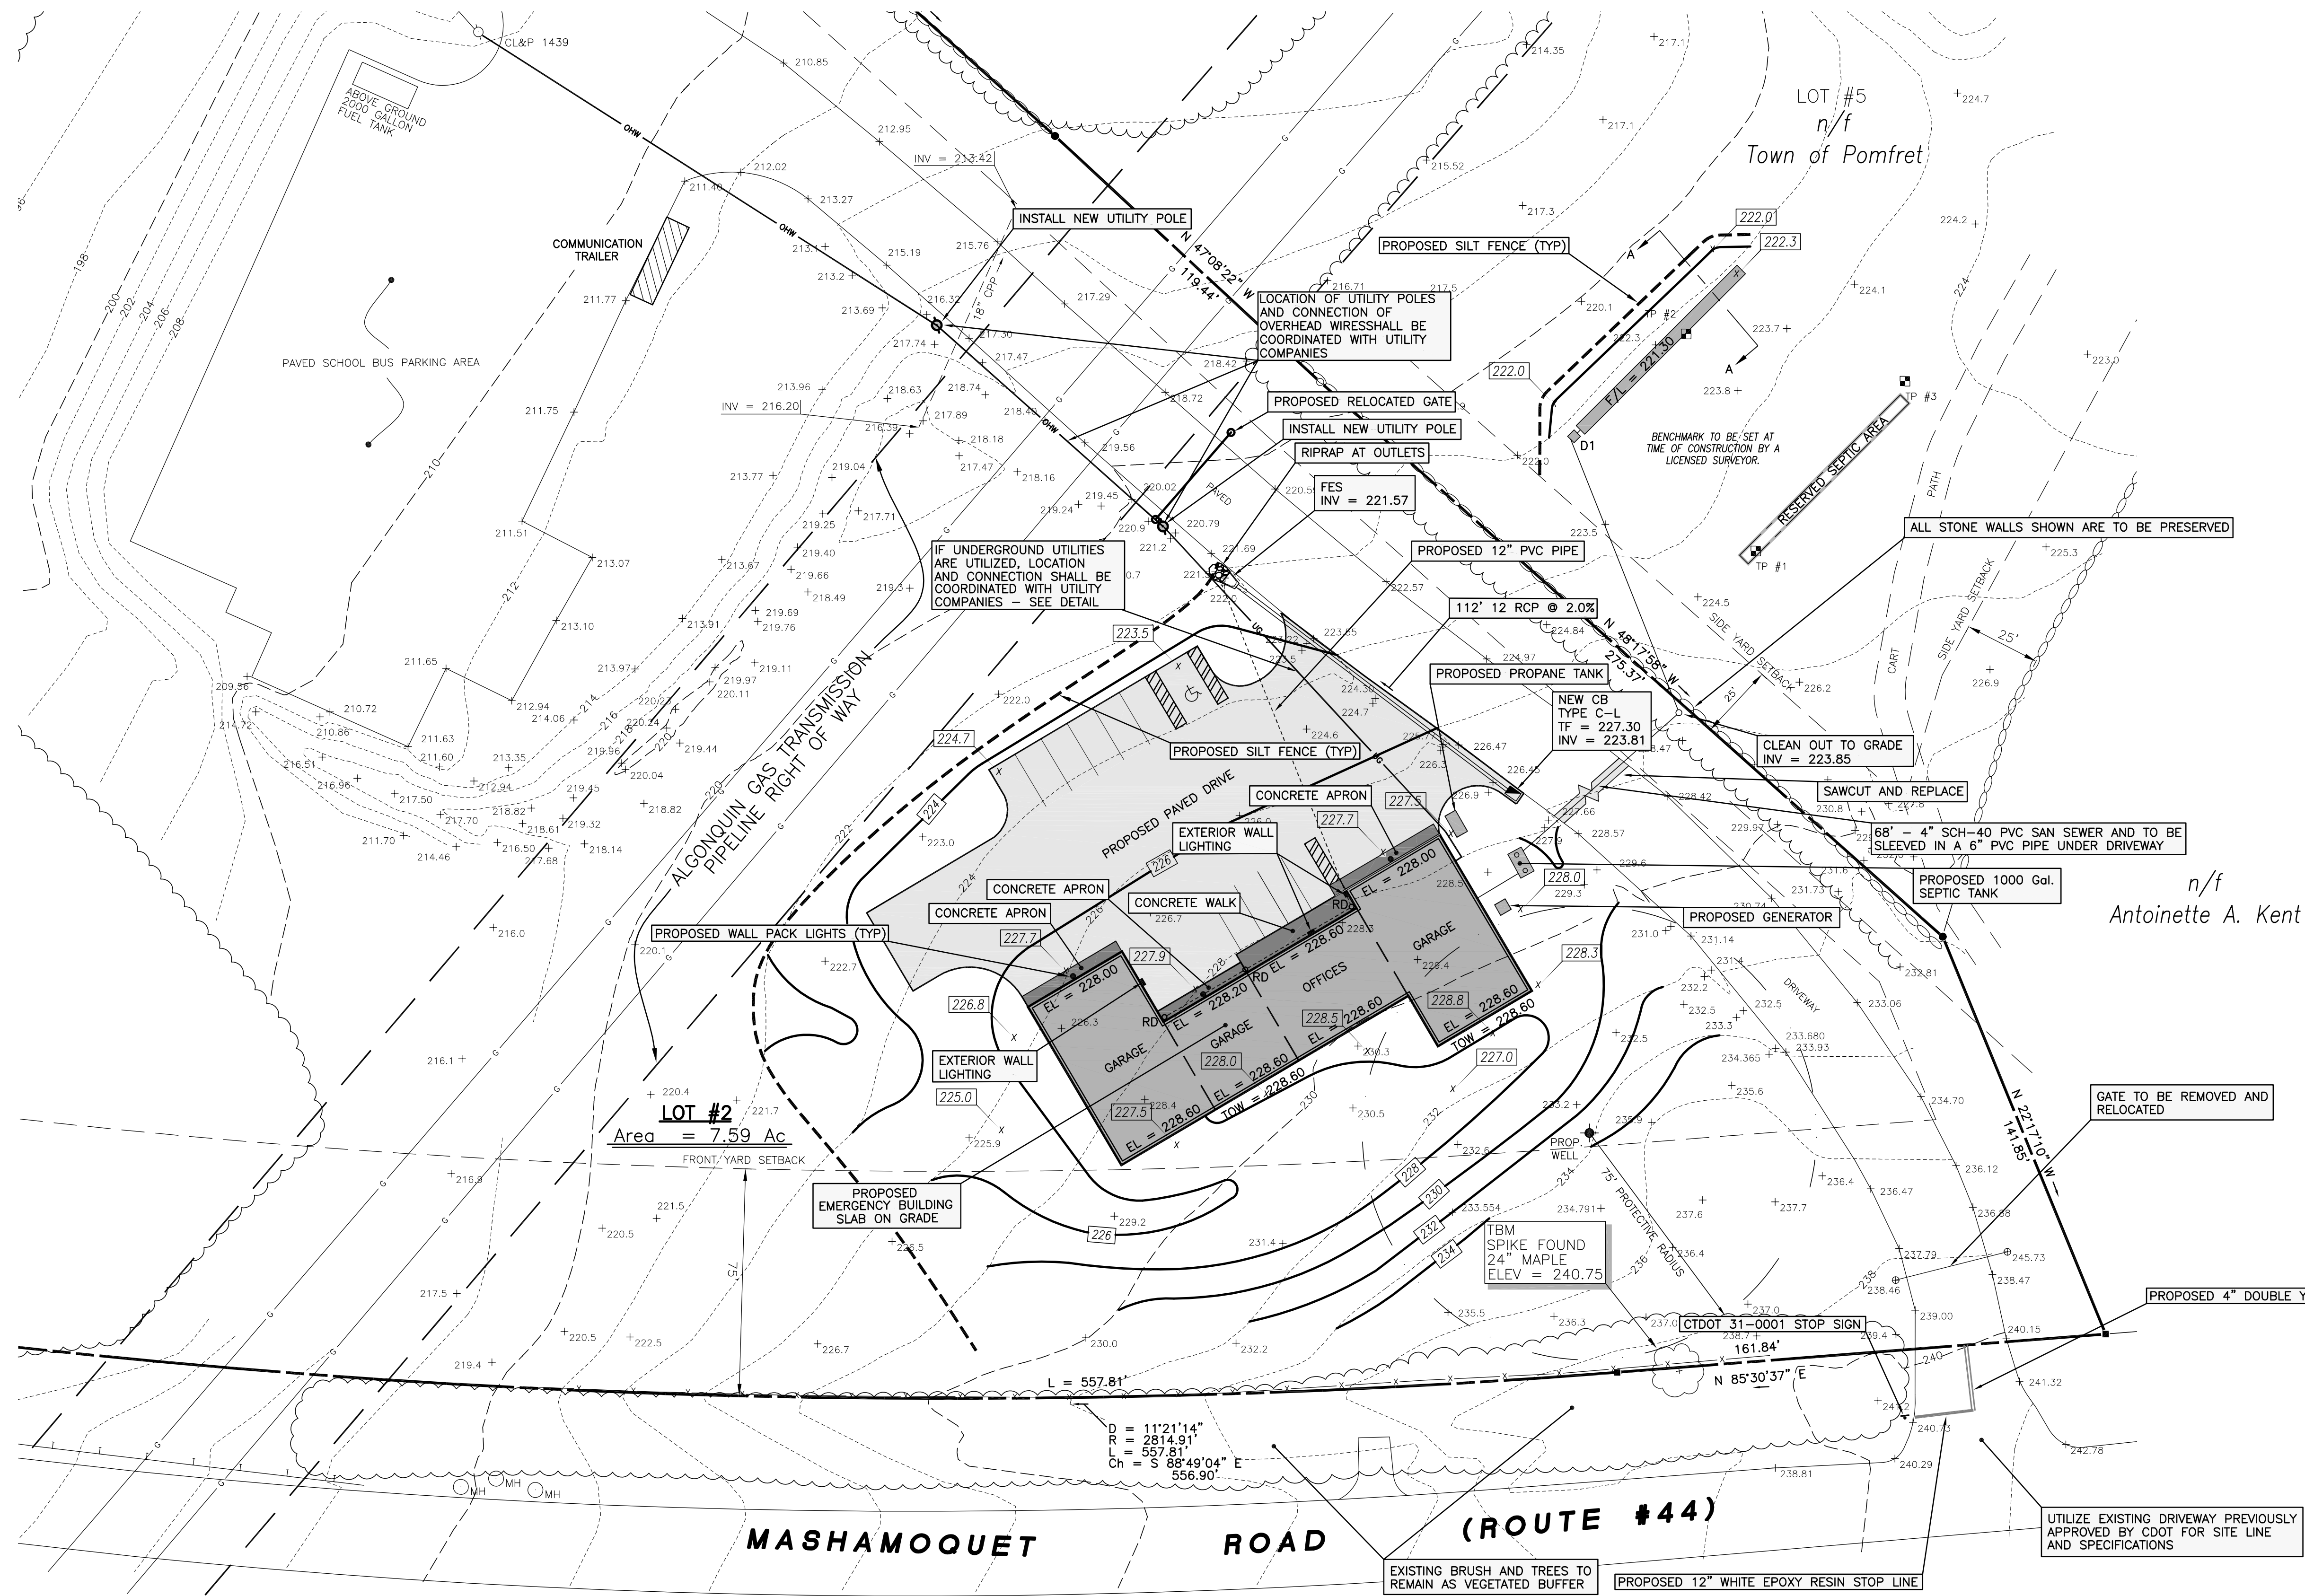
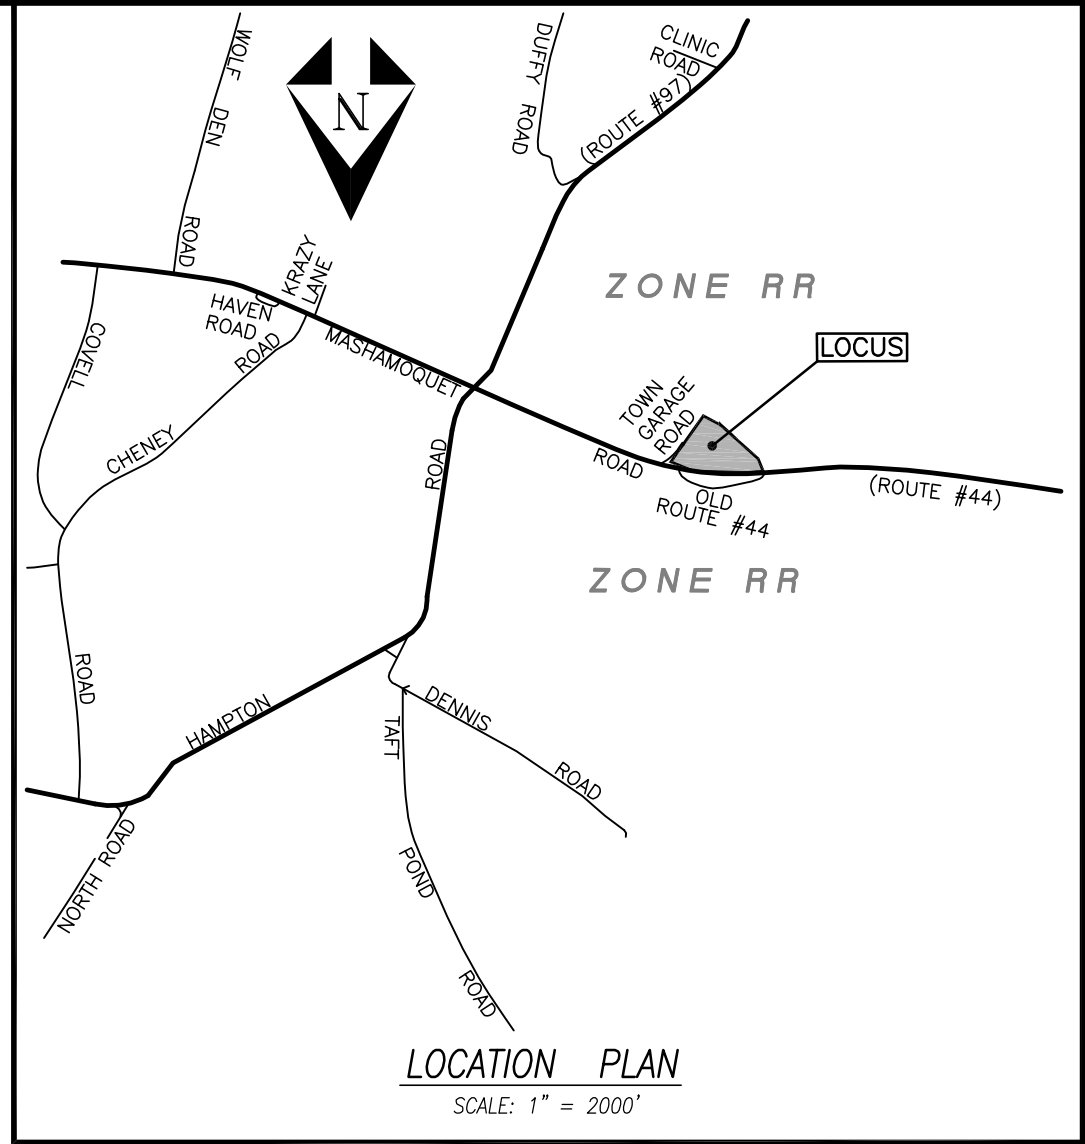


 

NOTES:

- This survey has been prepared pursuant to the Regulations of Connecticut State Agencies Sections 20-300b-1 through 20-300b-20, and the "Standards for Surveys and Maps in the State of Connecticut" as adopted by the Connecticut Association of Land Surveyors, Inc. on September 26, 1996;
 - Survey Type: General Location Survey.
 - Topographic features conform to a Class "T-2", "V-3" vertical accuracy.
 - Boundary lines shown conform to a Class "D" horizontal accuracy and were compiled from other maps, record research or other sources of information, not to be construed as having been obtained as the result of a field survey, and subject to such change as an accurate field survey may disclose
- Owner/Applicant: Town of Pomfret
- Parcel shown as Lot #2, Block E on Assessors Tax Map #28
- Elevations based on map reference #2. Contours taken from actual field survey. Contour interval = 2'.

MAP REFERENCE:

- "Topographic Survey Prepared for Town of Pomfret - Mashamoquet Road (Route 44) - Pomfret, Connecticut - Scale: 1" = 40' - Dated February 25, 2015 - Prepared by KWP Associates"
- "School Bus Parking Plan Prepared for Town of Pomfret - Route #44 - Pomfret, Connecticut - Scale: 1" = 40' - Dated December 8, 2004 - Revised to March 16, 2005 - Prepared by Towne Engineering, Inc."


LEGEND

- IRON PIN FOUND
- UTILITY POLE
- ⊙ LIGHT POLE
- ⊠ CHD MONUMENT FOUND
- MH MANHOLE
- EXISTING CONTOUR
- x- WIRE FENCE
- g- UNDERGROUND GAS TRANSMISSION LINE
- STONEWALL
- PROPOSED CONTOUR
- x--- PROP. SPOT ELEVATION
- ⊕ DEEP TEST PIT LOCATION
- ⊙ PERCOLATION TEST LOCATION
- SILT FENCE

KWP associates
P.O. BOX 105, POMFRET CENTER, CT. 06259
DAVID A. SMITH, P.E. #14173 DATE 11/12/2018
NOT VALID UNLESS SEAL IS AFFIXED HERETO

To my knowledge and belief, this map is substantially correct as noted hereon.

Bruce D. Woodis 11/12/2018
BRUCE D. WOODIS, Conn. L.S. #13646
No certification is expressed or implied unless this map bears the embossed seal of the land surveyor whose signature appears hereon.

 

FOR ALL CONSTRUCTION NOTES AND DETAILS SEE SHEET 2 OF 2.

REVISIONS		
DATE	DESCRIPTION	BY
4/2/2018	RELOCATED GATE, DOT ENTRANCE IMPROVEMENTS	JES
3/26/2018	SEPTIC DESIGN	JES
3/20/2018	REVISED GRADING, SEPTIC, UTILITIES	JES

Site Plan
Septic System Design Plan
Prepared For
TOWN OF POMFRET
EMERGENCY RESPONSE CENTER
#628 MASHAMOQUET ROAD (ROUTE #44)
POMFRET, CONNECTICUT

KWP associates SURVEYING ~ ENGINEERING ~ SITE PLANNING 250 Killingly Road Pomfret Center, Ct. 06259-0106	SCALE: 1" = 30'	
	DATE: 1/11/2018	
	SHEET: 1 OF 2	
	PROJ # 01005	FB:

Dwn: JES Chk: