



EASTFORD

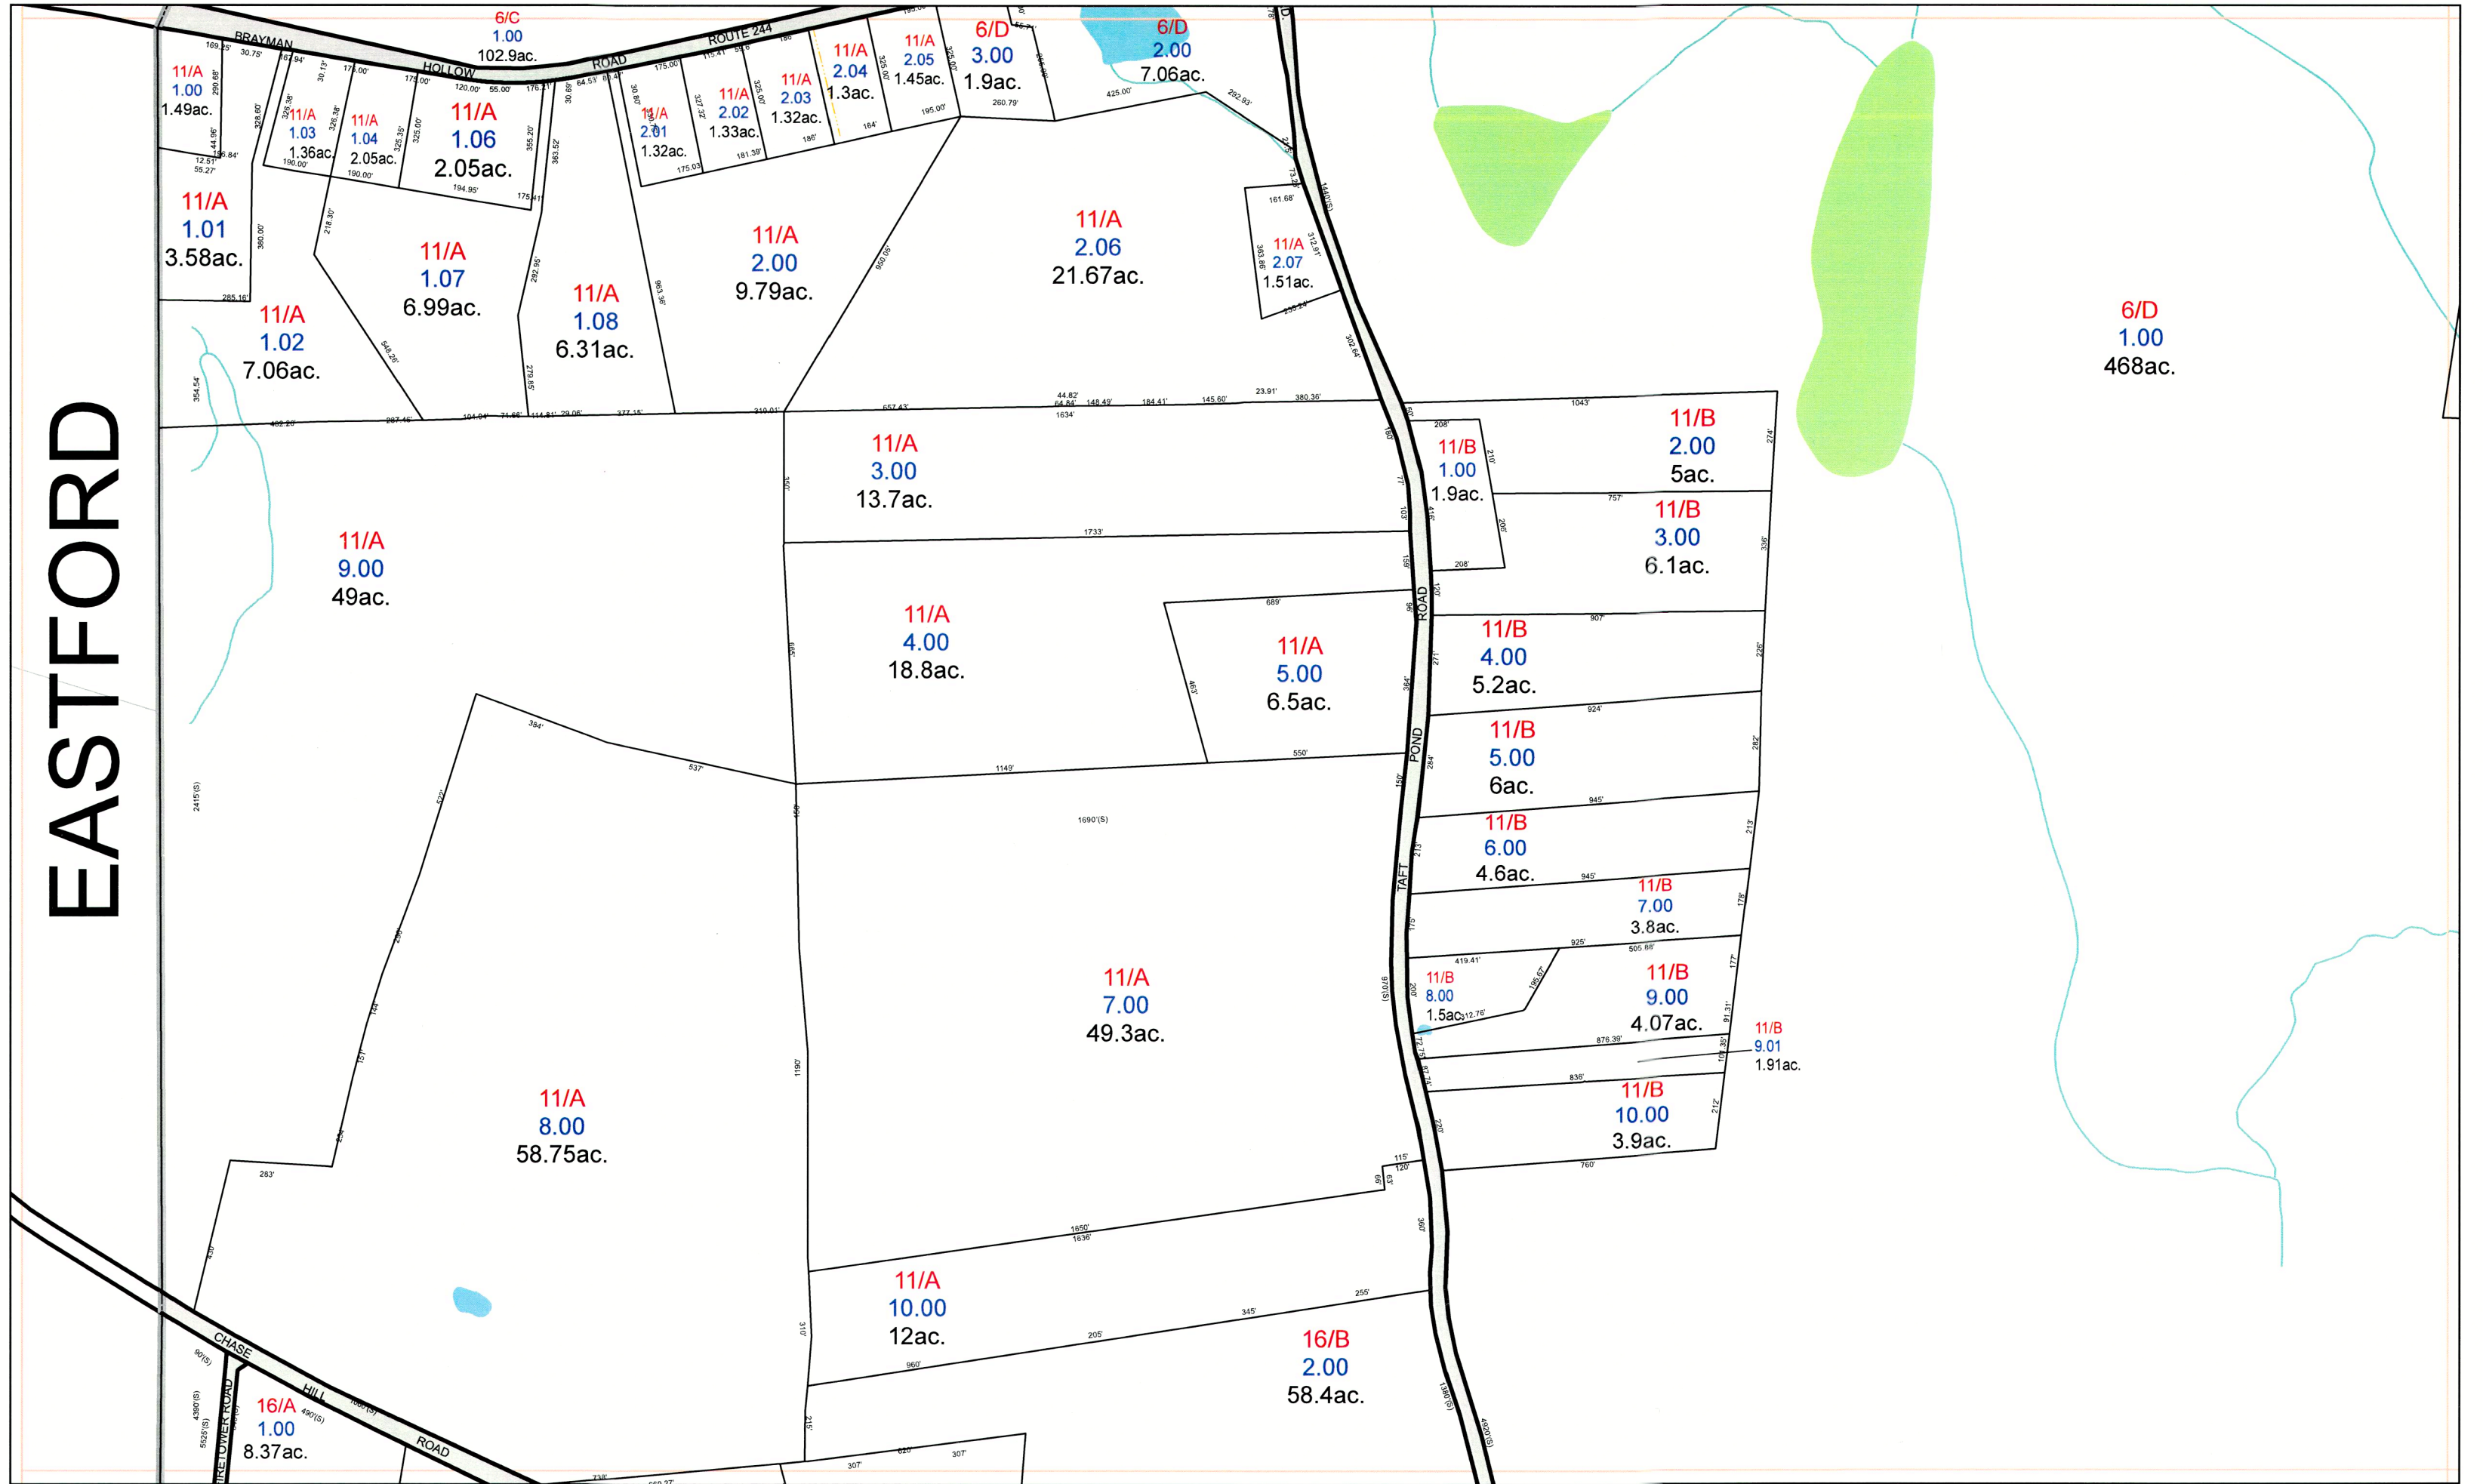

- Legend**
- Parcels
 - Electric Easement
 - Gas Easement
 - Telephone Easement
 - Streams
 - Water
 - Swamp
 - Town Line Boundary
 - Easements
 - 2/C Map/Block
 - 2.00 Lot
 - 1.2ac. Size

NOTE: The areas, boundaries, and dimensions shown on this tax map are derived from planimetric mapping, plans, and deeds of record, and are to be used for tax assessment purposes only and NOT FOR CONVEYANCE.

TOWN OF POMFRET, CONNECTICUT
April 2019
 MAPS ARE FOR TAX PURPOSES ONLY

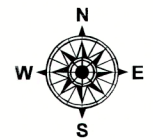

1	2	3	4	5
6	7	8	9	10
11	12	13	14	15
16	17	18	19	20
21	22	23	24	25
26	27	28	29	30
31	32	33	34	35
36	37	38	39	40
41	42	43	44	45
46	47	48	49	50